


150mm Panel Timber Post Connection Detail

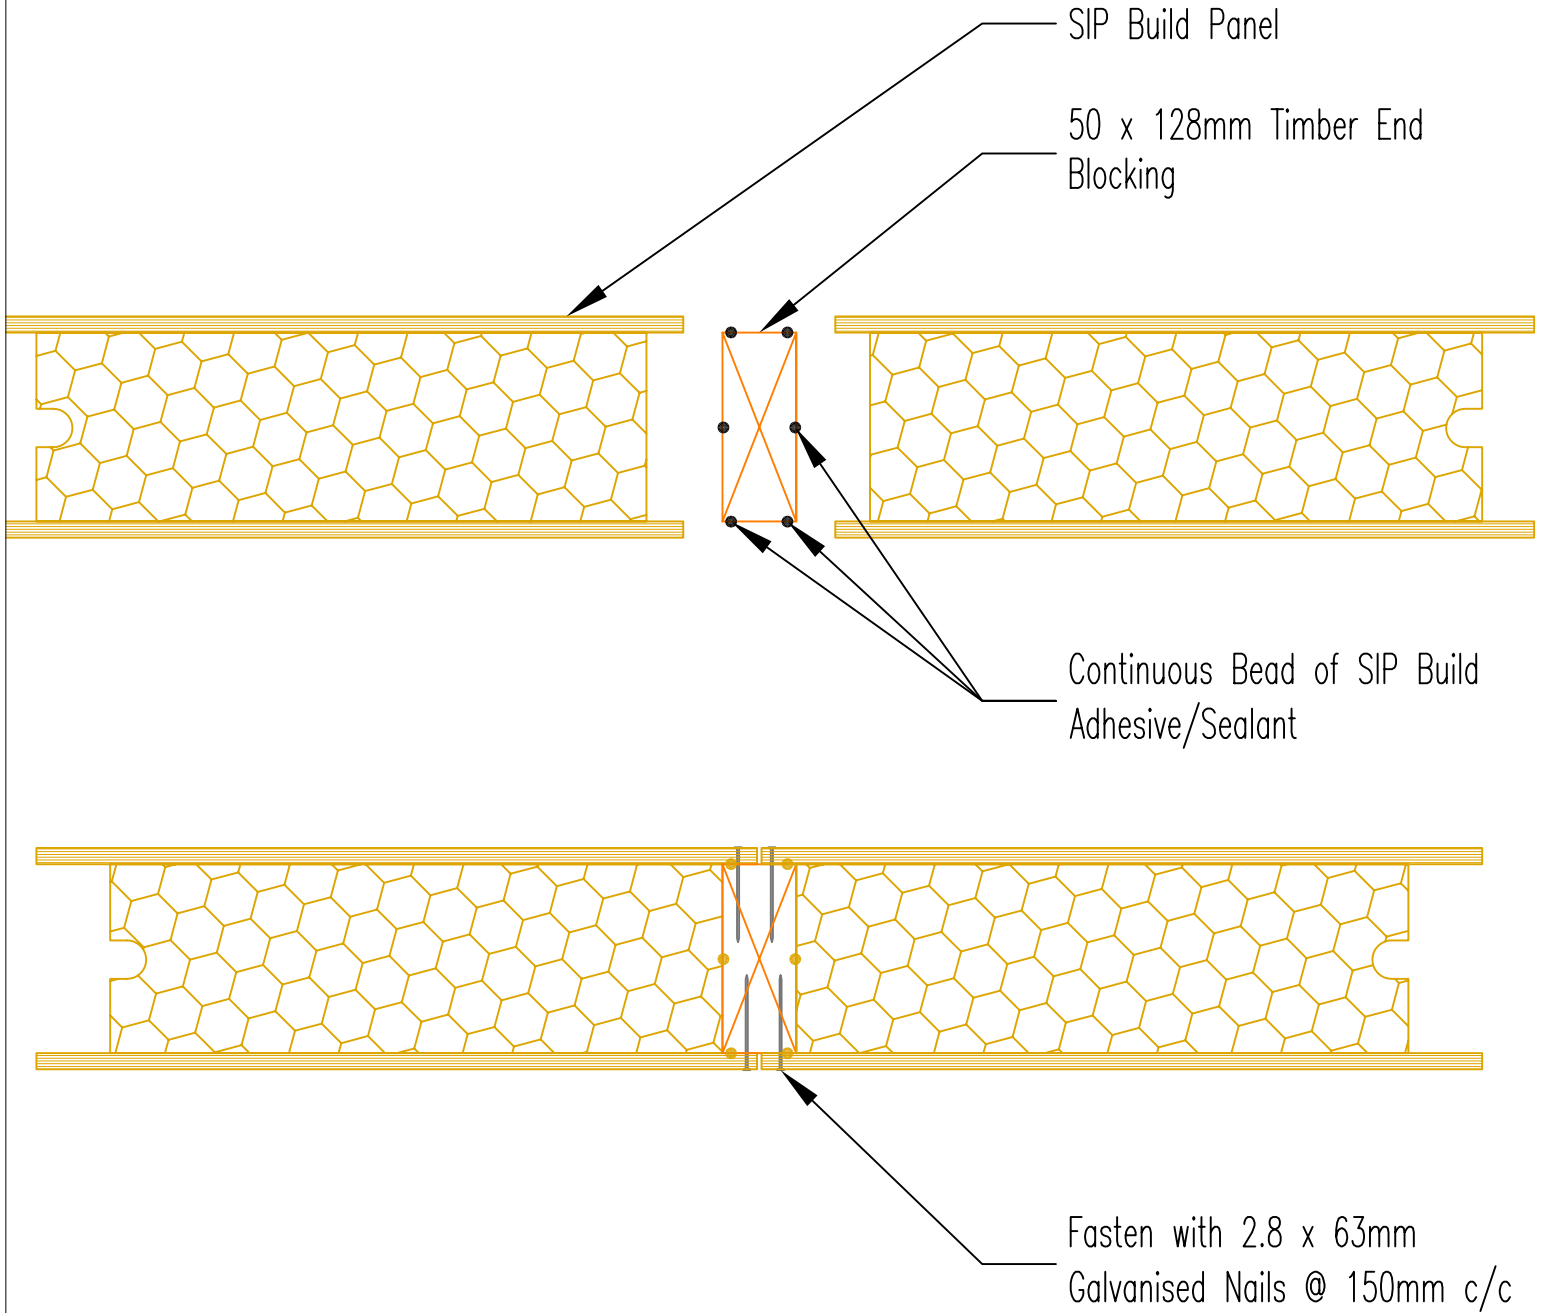

SIP Build Limited
 Unit 2, Expressway Industrial Estate, Turnall Road, Ditton,
 Widnes, Cheshire, WA8 8RB
 Tel: 0870 850 2264 Fax: 0870 850 2265
 Email: info@sipbuildltd.com

Drawing Title:

Typical Stud Joint

Revisions:

Date:

October 2006

Drawn by:
KA

Scale:
1:5

