



## Fireplace Recess at Ground Floor Level

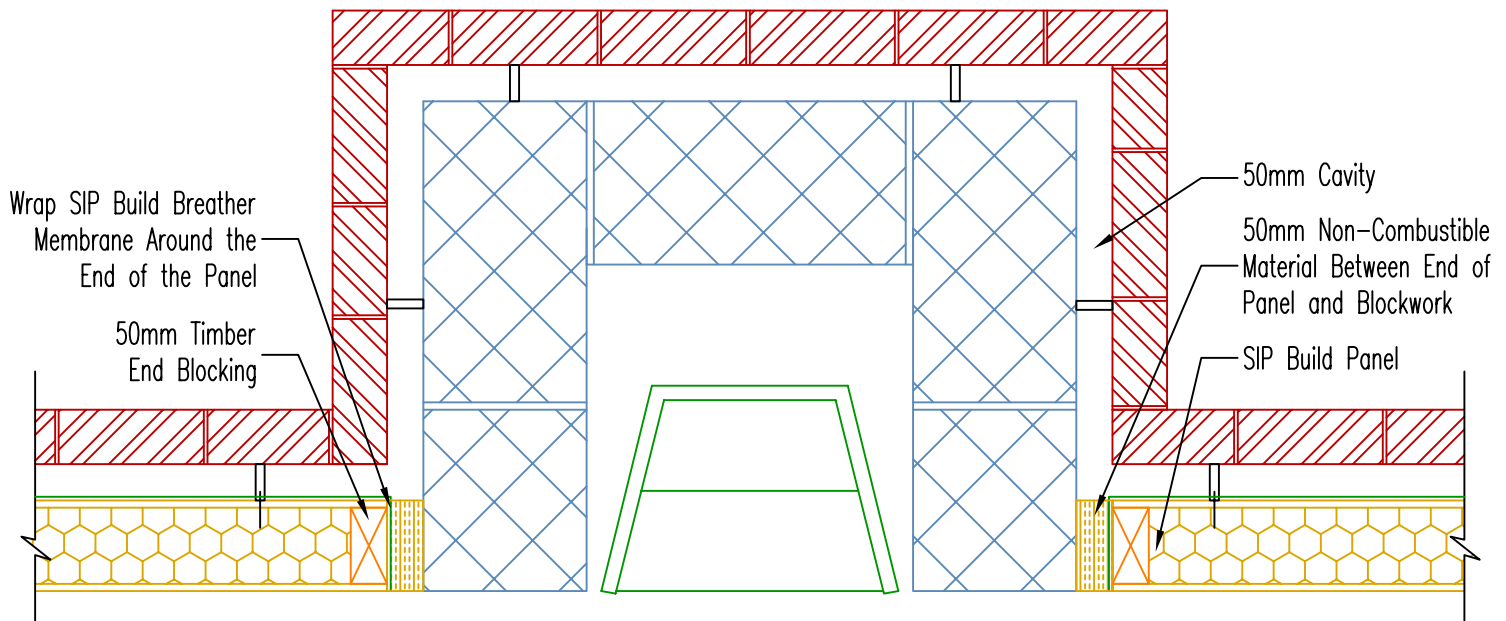

## External Chimney above Ground Floor Level

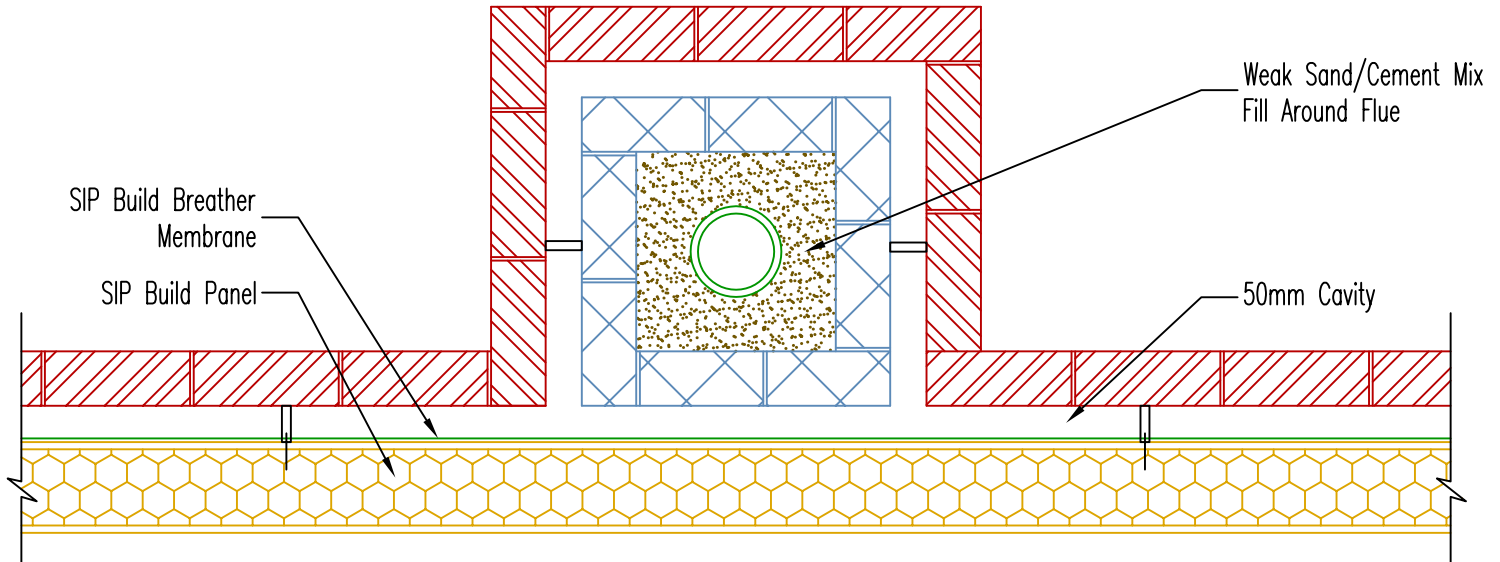

SIP Build Limited  
 Unit 2, Expressway Industrial Estate, Turnall Road, Ditton,  
 Widnes, Cheshire, WA8 8RB  
 Tel: 0870 850 2264 Fax: 0870 850 2265  
 Email: info@sipbuildltd.com

Drawing Title:

Typical Fireplace & Chimney

Revisions:

Date:

October 2006

Drawn by:  
KA

Scale:  
1:5

