


NOTE: For Vertical Cladding a 25 x 38mm Counter Batten Will be Required



NOTE: For Vertical Cladding a 25 x 38mm Counter Batten Will be Required

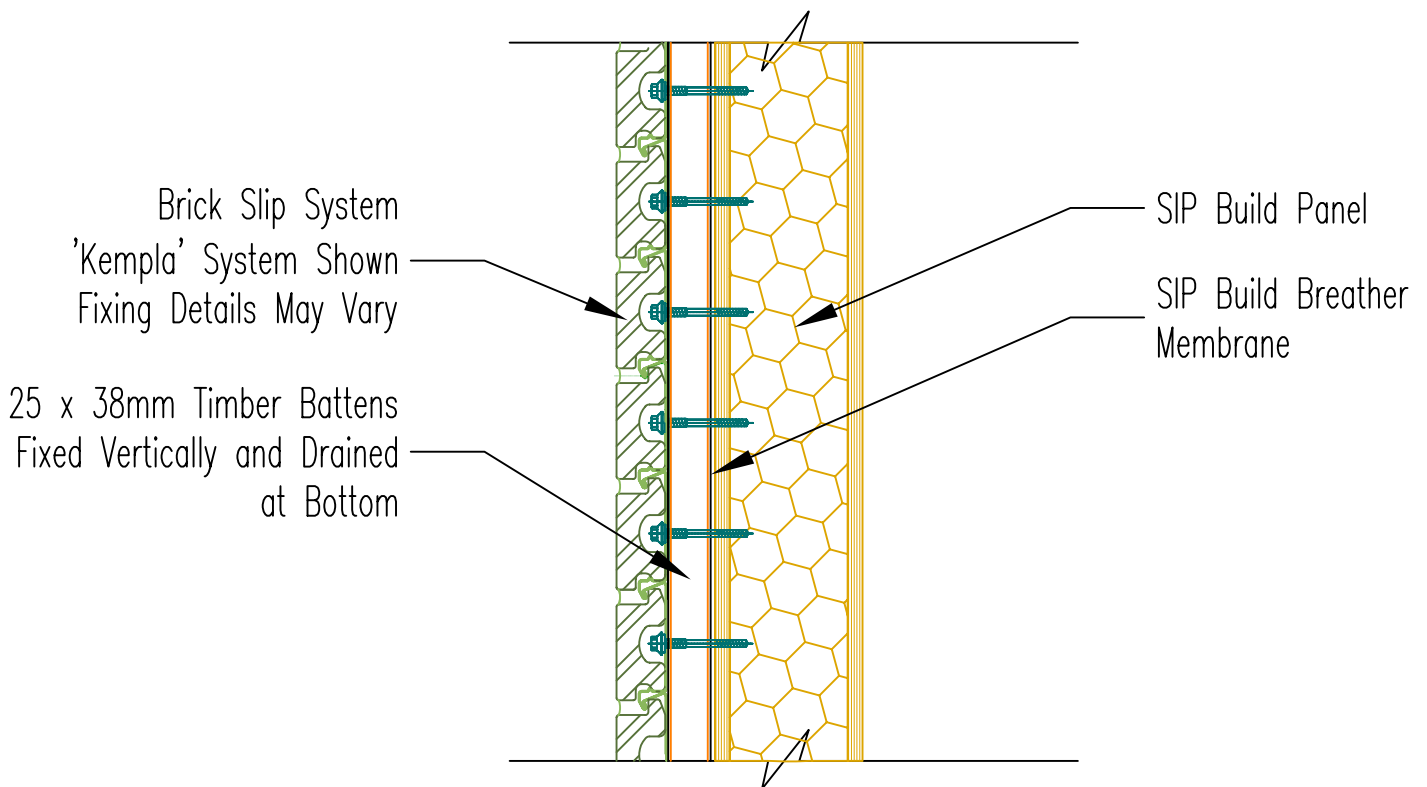

Structural Insulated Panels

SIP Build Limited  
 Unit 2, Expressway Industrial Estate, Turnall Road, Ditton,  
 Widnes, Cheshire, WA8 8RB  
 Tel: 0870 850 2264 Fax: 0870 850 2265  
 Email: info@sipbuildltd.com

Drawing Title:

**External Finishes**

Revisions:

Date:

October 2006

Drawn by:  
KA

Scale:  
1:5

