



150mm PANEL SOLE PLATE CONNECTION DETAIL

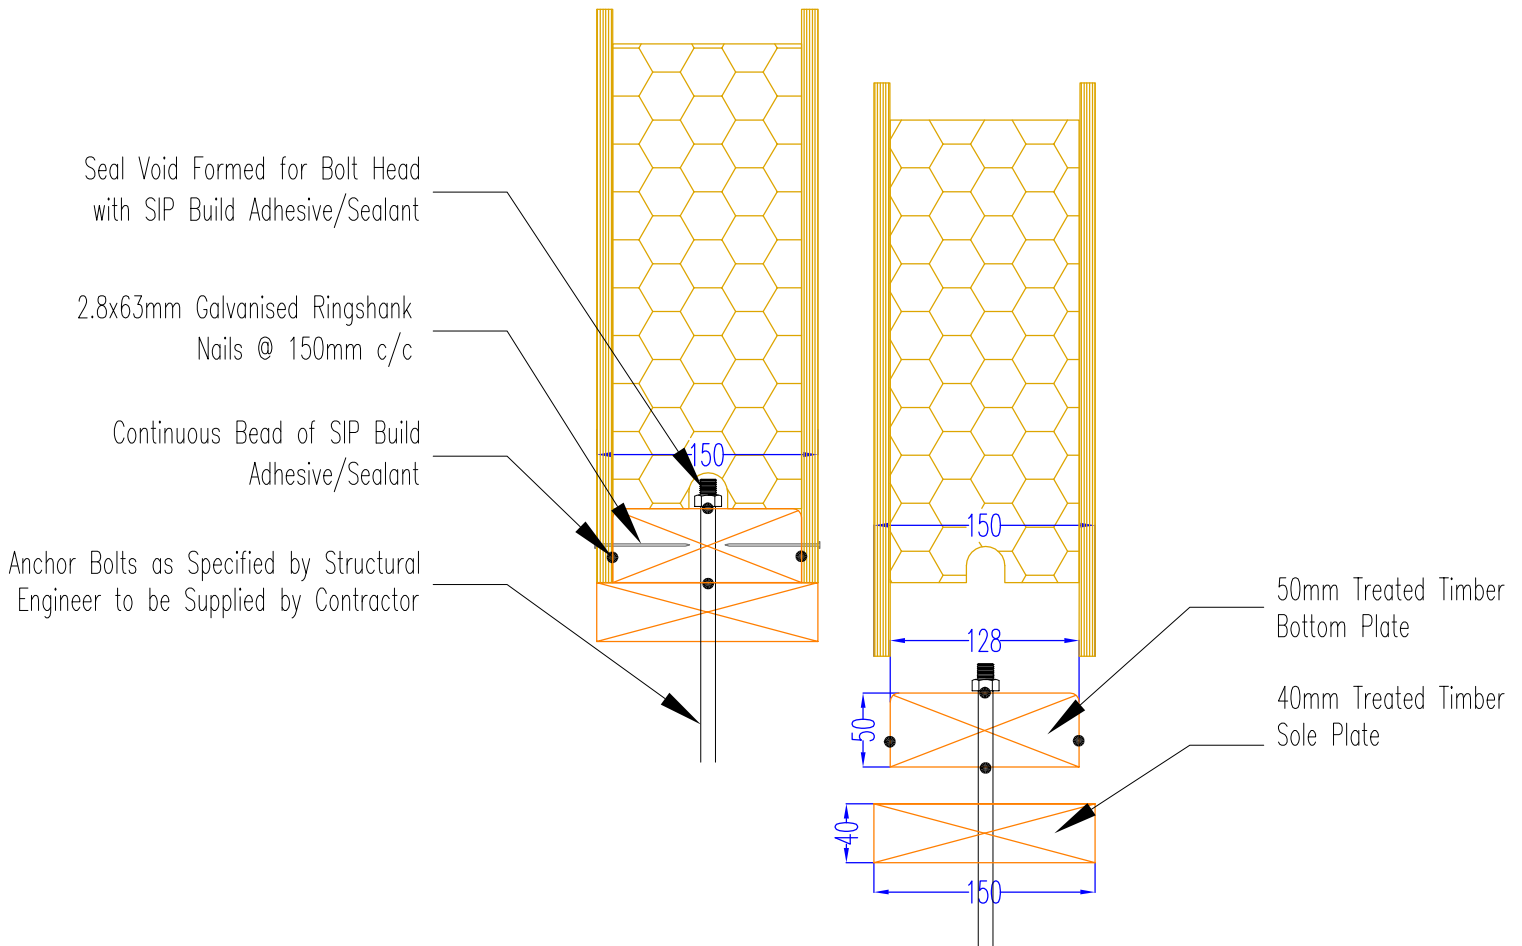

PLAN VIEW

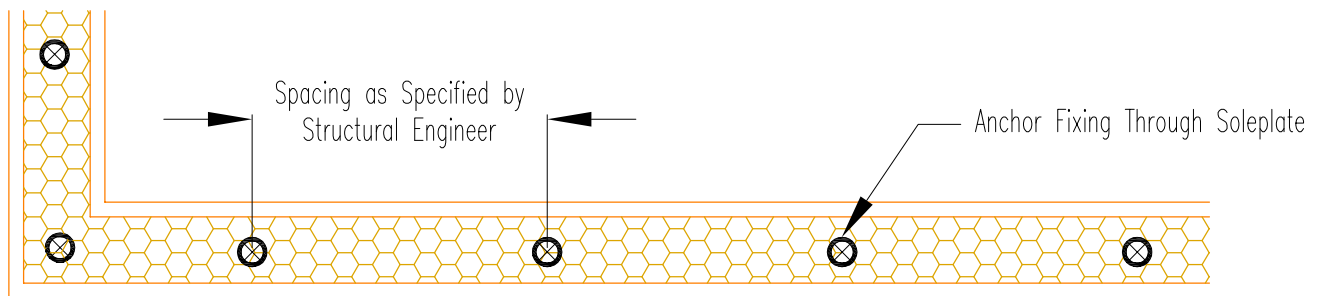

Notes:

1. Sole Plate must be levelled and shimmed to within +/- 5mm
2. Inject "Easipoint" Mortar between shims from both sides

Shim Thickness	Shim Color
2 mm	Purple
3 mm	Green
4 mm	Yellow
5 mm	Blue
6 mm	Black



SIP Build Limited
 Unit 2, Expressway Industrial Estate, Turnall Road, Ditton,
 Widnes, Cheshire, WA8 8RB
 Tel: 0870 850 2264 Fax: 0870 850 2265
 Email: info@sipbuildltd.com

Drawing Title:

Generic Sole Plate

Revisions:

Date:

October 2006

Drawn by:
KA

Scale:
1:5

